


Social Service Building

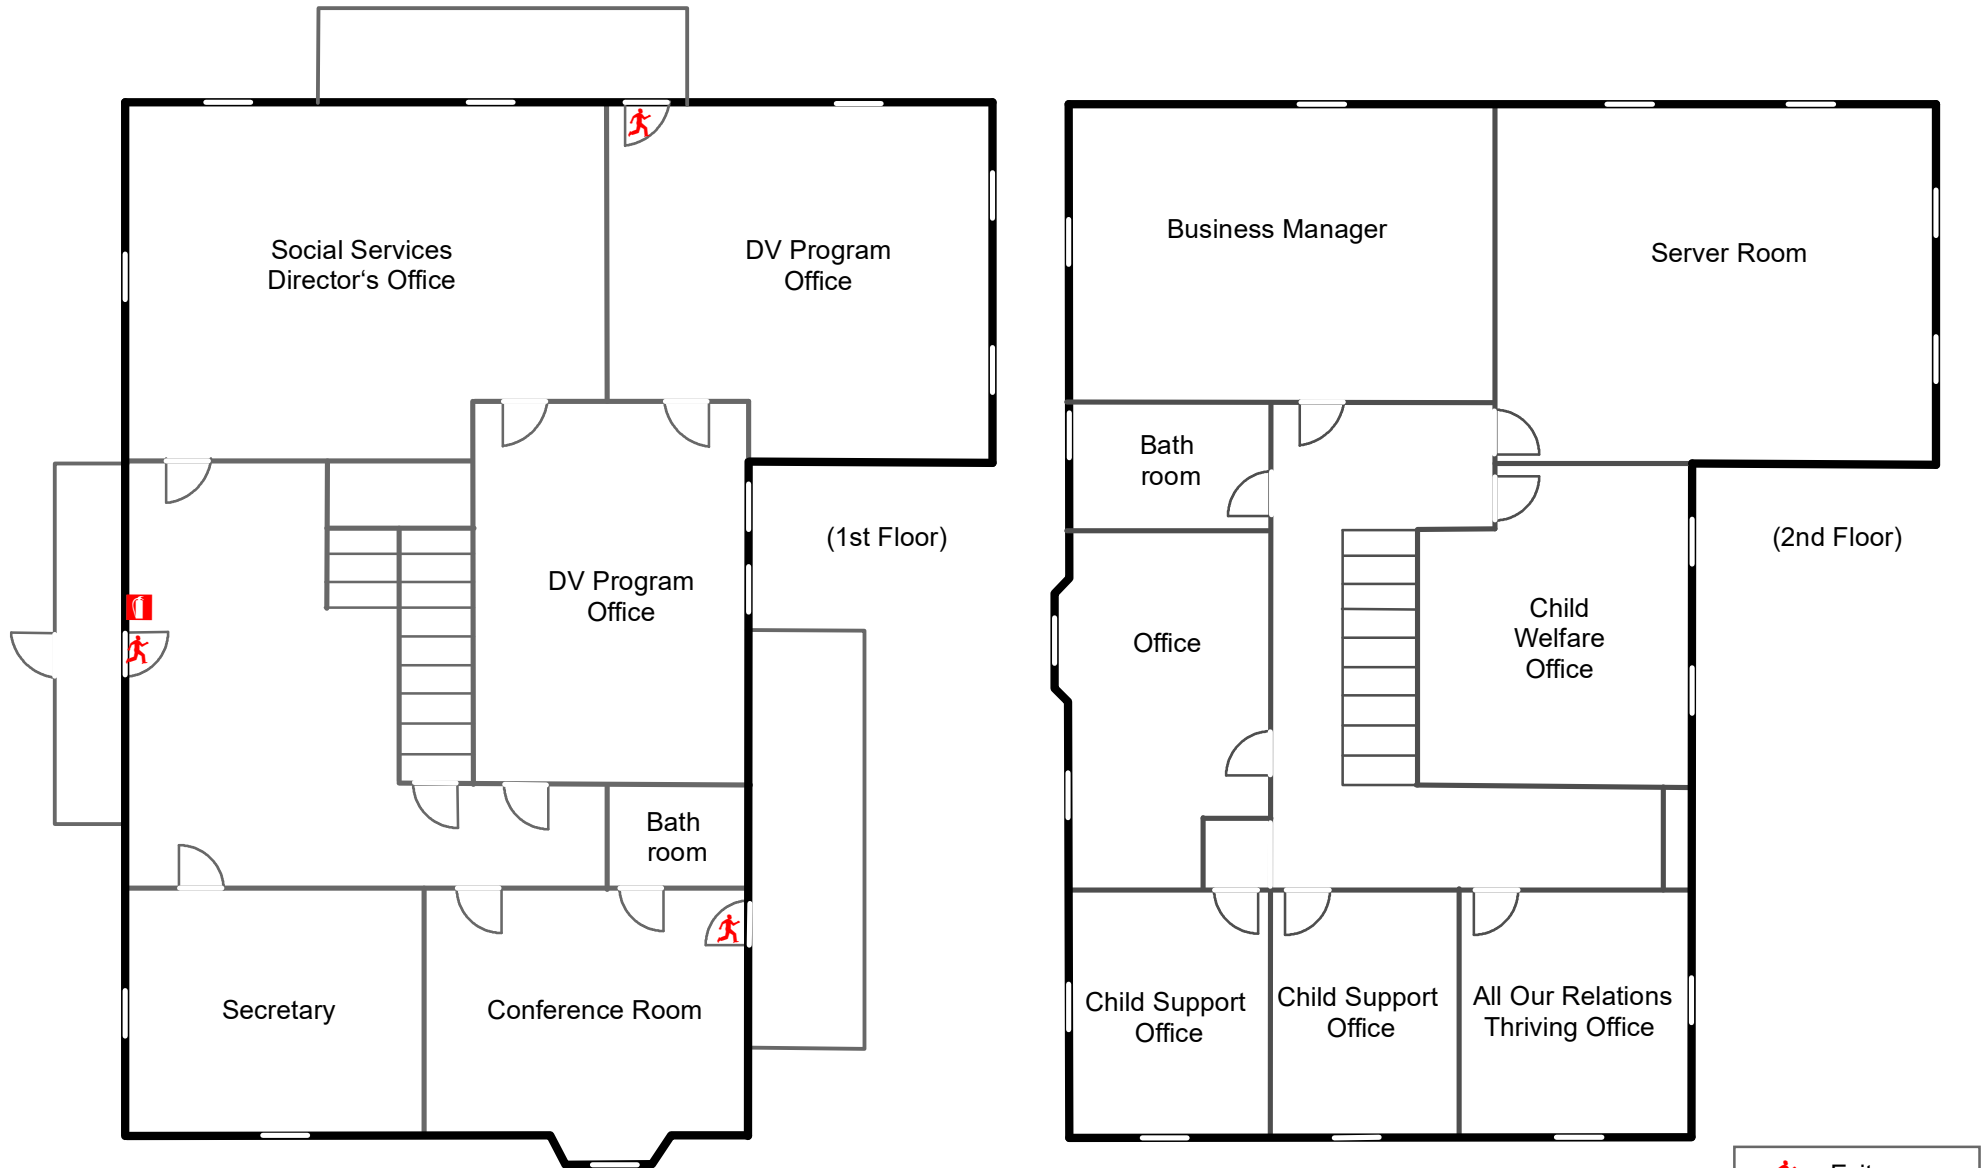

	Exit
	Extinguisher
	Fire Alarm

